




पंचशील
GROUP

पंचशील
GROUP

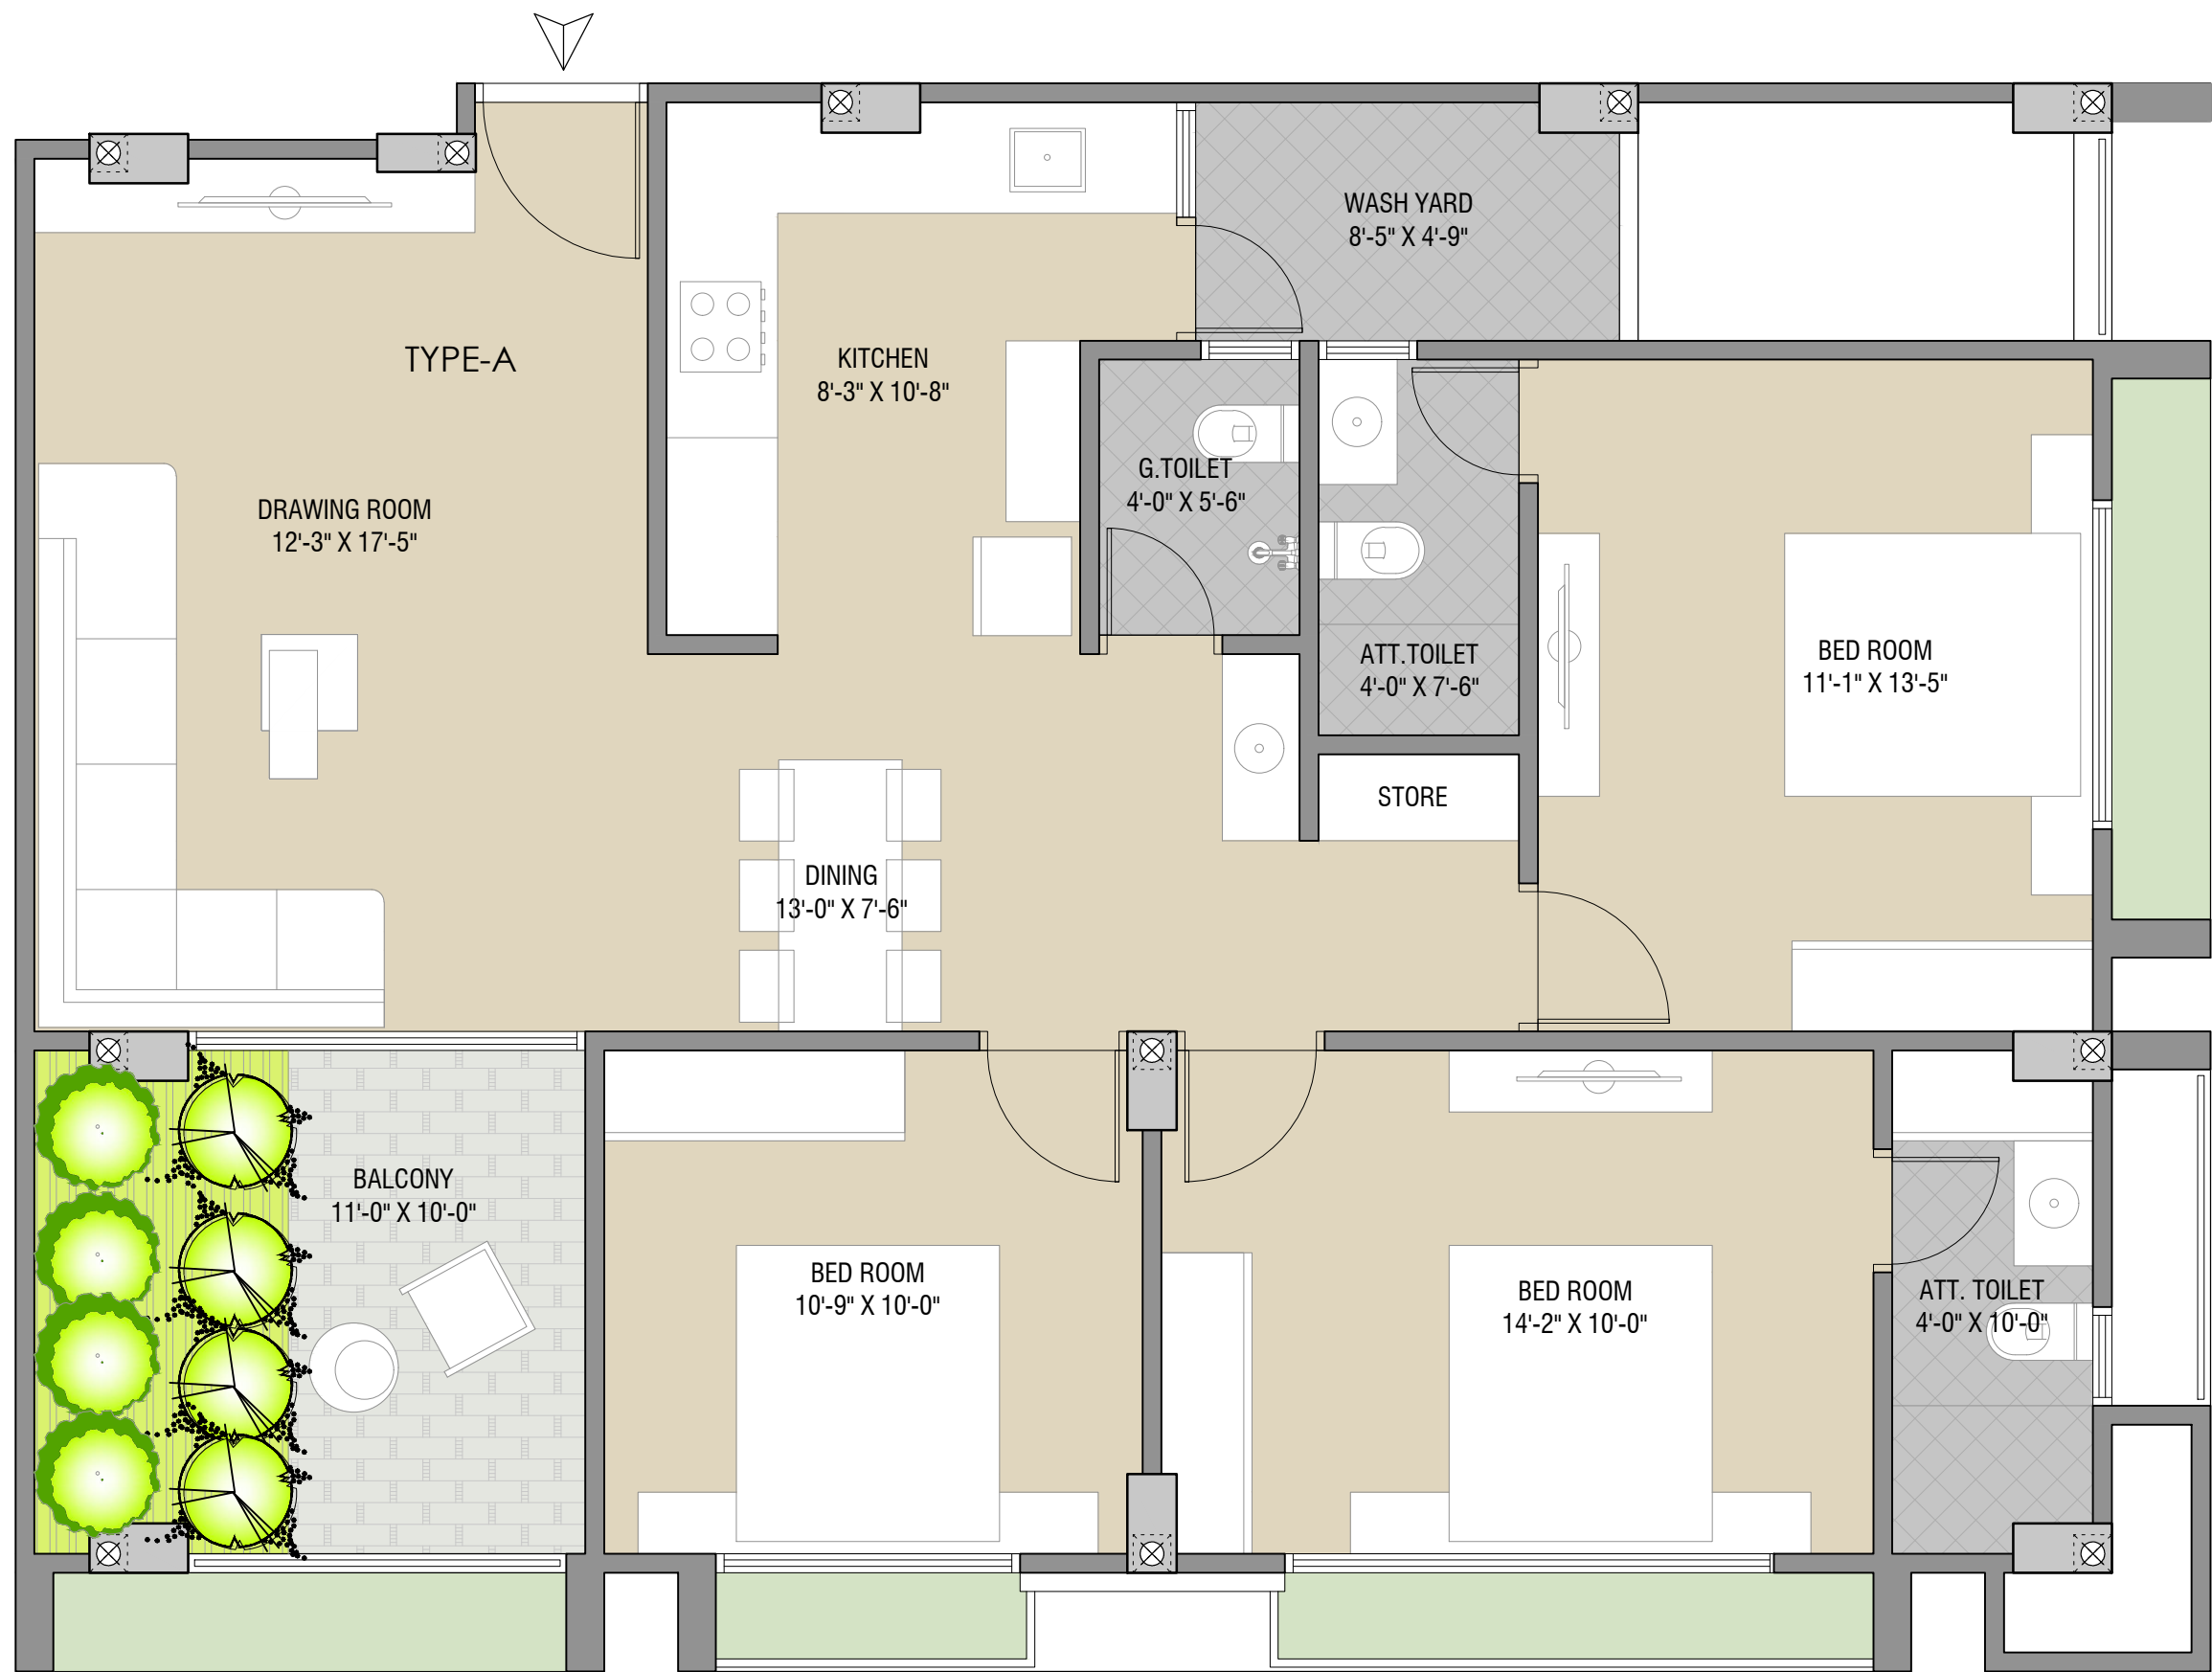

TYPE-A

COPYRIGHT: The use of these plans & specifications shall be restricted to the original site for which they were prepared & published. Reproduction, publication or re-use by any method, in whole or in part without the expressed consent of **STUDIO ALIGNED**, is prohibited.

- NOTE :
1. THE CONTRACTOR SHALL NOT SCALE DRAWING BUT WORK ONLY FROM FIGURED DIMENSIONS.
 2. ALL DIMENSIONS AND LEVELS SHALL BE VERIFIED ON SITE AT SETOUT.
 3. CONTRACTOR SHALL CLARIFY ALL DOUBTS.
 4. ANY DISCREPANCIES IN THE DRAWINGS SHALL BE REPORTED IMMEDIATELY TO THE DESIGN CONSULTANT ARCHITECT BEFORE PROCEEDING WITH RELEVANT WORKS.

REVISION				DRAWING TITLE:	
				UNITE PLAN	
				CLIENT:	
				Mr. JITENDRA SHAH	
				ARCHITECT:	
				STUDIO ALIGNED	
				601, CITY CENTRE 2, NEAR HIR PARTY PLOT, SCIENCE CITY ROAD, AHMEDABAD.	
				DRAWN BY: DHAVAL	DRAWING NO.
				CHECKED BY: JAGAT	04
				DATE: 29-09-2022	
NO.	DISCRPTION	DATE	PRINT		






TYPE-B

COPYRIGHT: The use of these plans & specifications shall be restricted to the original site for which they were prepared & published. Reproduction, publication or re-use by any method, in whole or in part without the expressed consent of **STUDIO ALIGNED**, is prohibited.

- NOTE :
1. THE CONTRACTOR SHALL NOT SCALE DRAWING BUT WORK ONLY FROM FIGURED DIMENSIONS.
 2. ALL DIMENSIONS AND LEVELS SHALL BE VERIFIED ON SITE AT SETOUT.
 3. CONTRACTOR SHALL CLARIFY ALL DOUBTS.
 4. ANY DISCREPANCIES IN THE DRAWINGS SHALL BE REPORTED IMMEDIATELY TO THE DESIGN CONSULTANT ARCHITECT BEFORE PROCEEDING WITH RELEVANT WORKS.

REVISION				DRAWING TITLE:	
NO.	DISCRIPTION	DATE	PRINT	UNITE PLAN	
				CLIENT: Mr. JITENDRA SHAH	
				ARCHITECT: STUDIO ALIGNED	
				601, CITY CENTRE 2, NEAR HIR PARTY PLOT, SCIENCE CITY ROAD, AHMEDABAD.	
				DRAWN BY: DHAVAL	DRAWING NO. 05
				CHECKED BY: JAGAT	
				DATE: 29-09-2022	

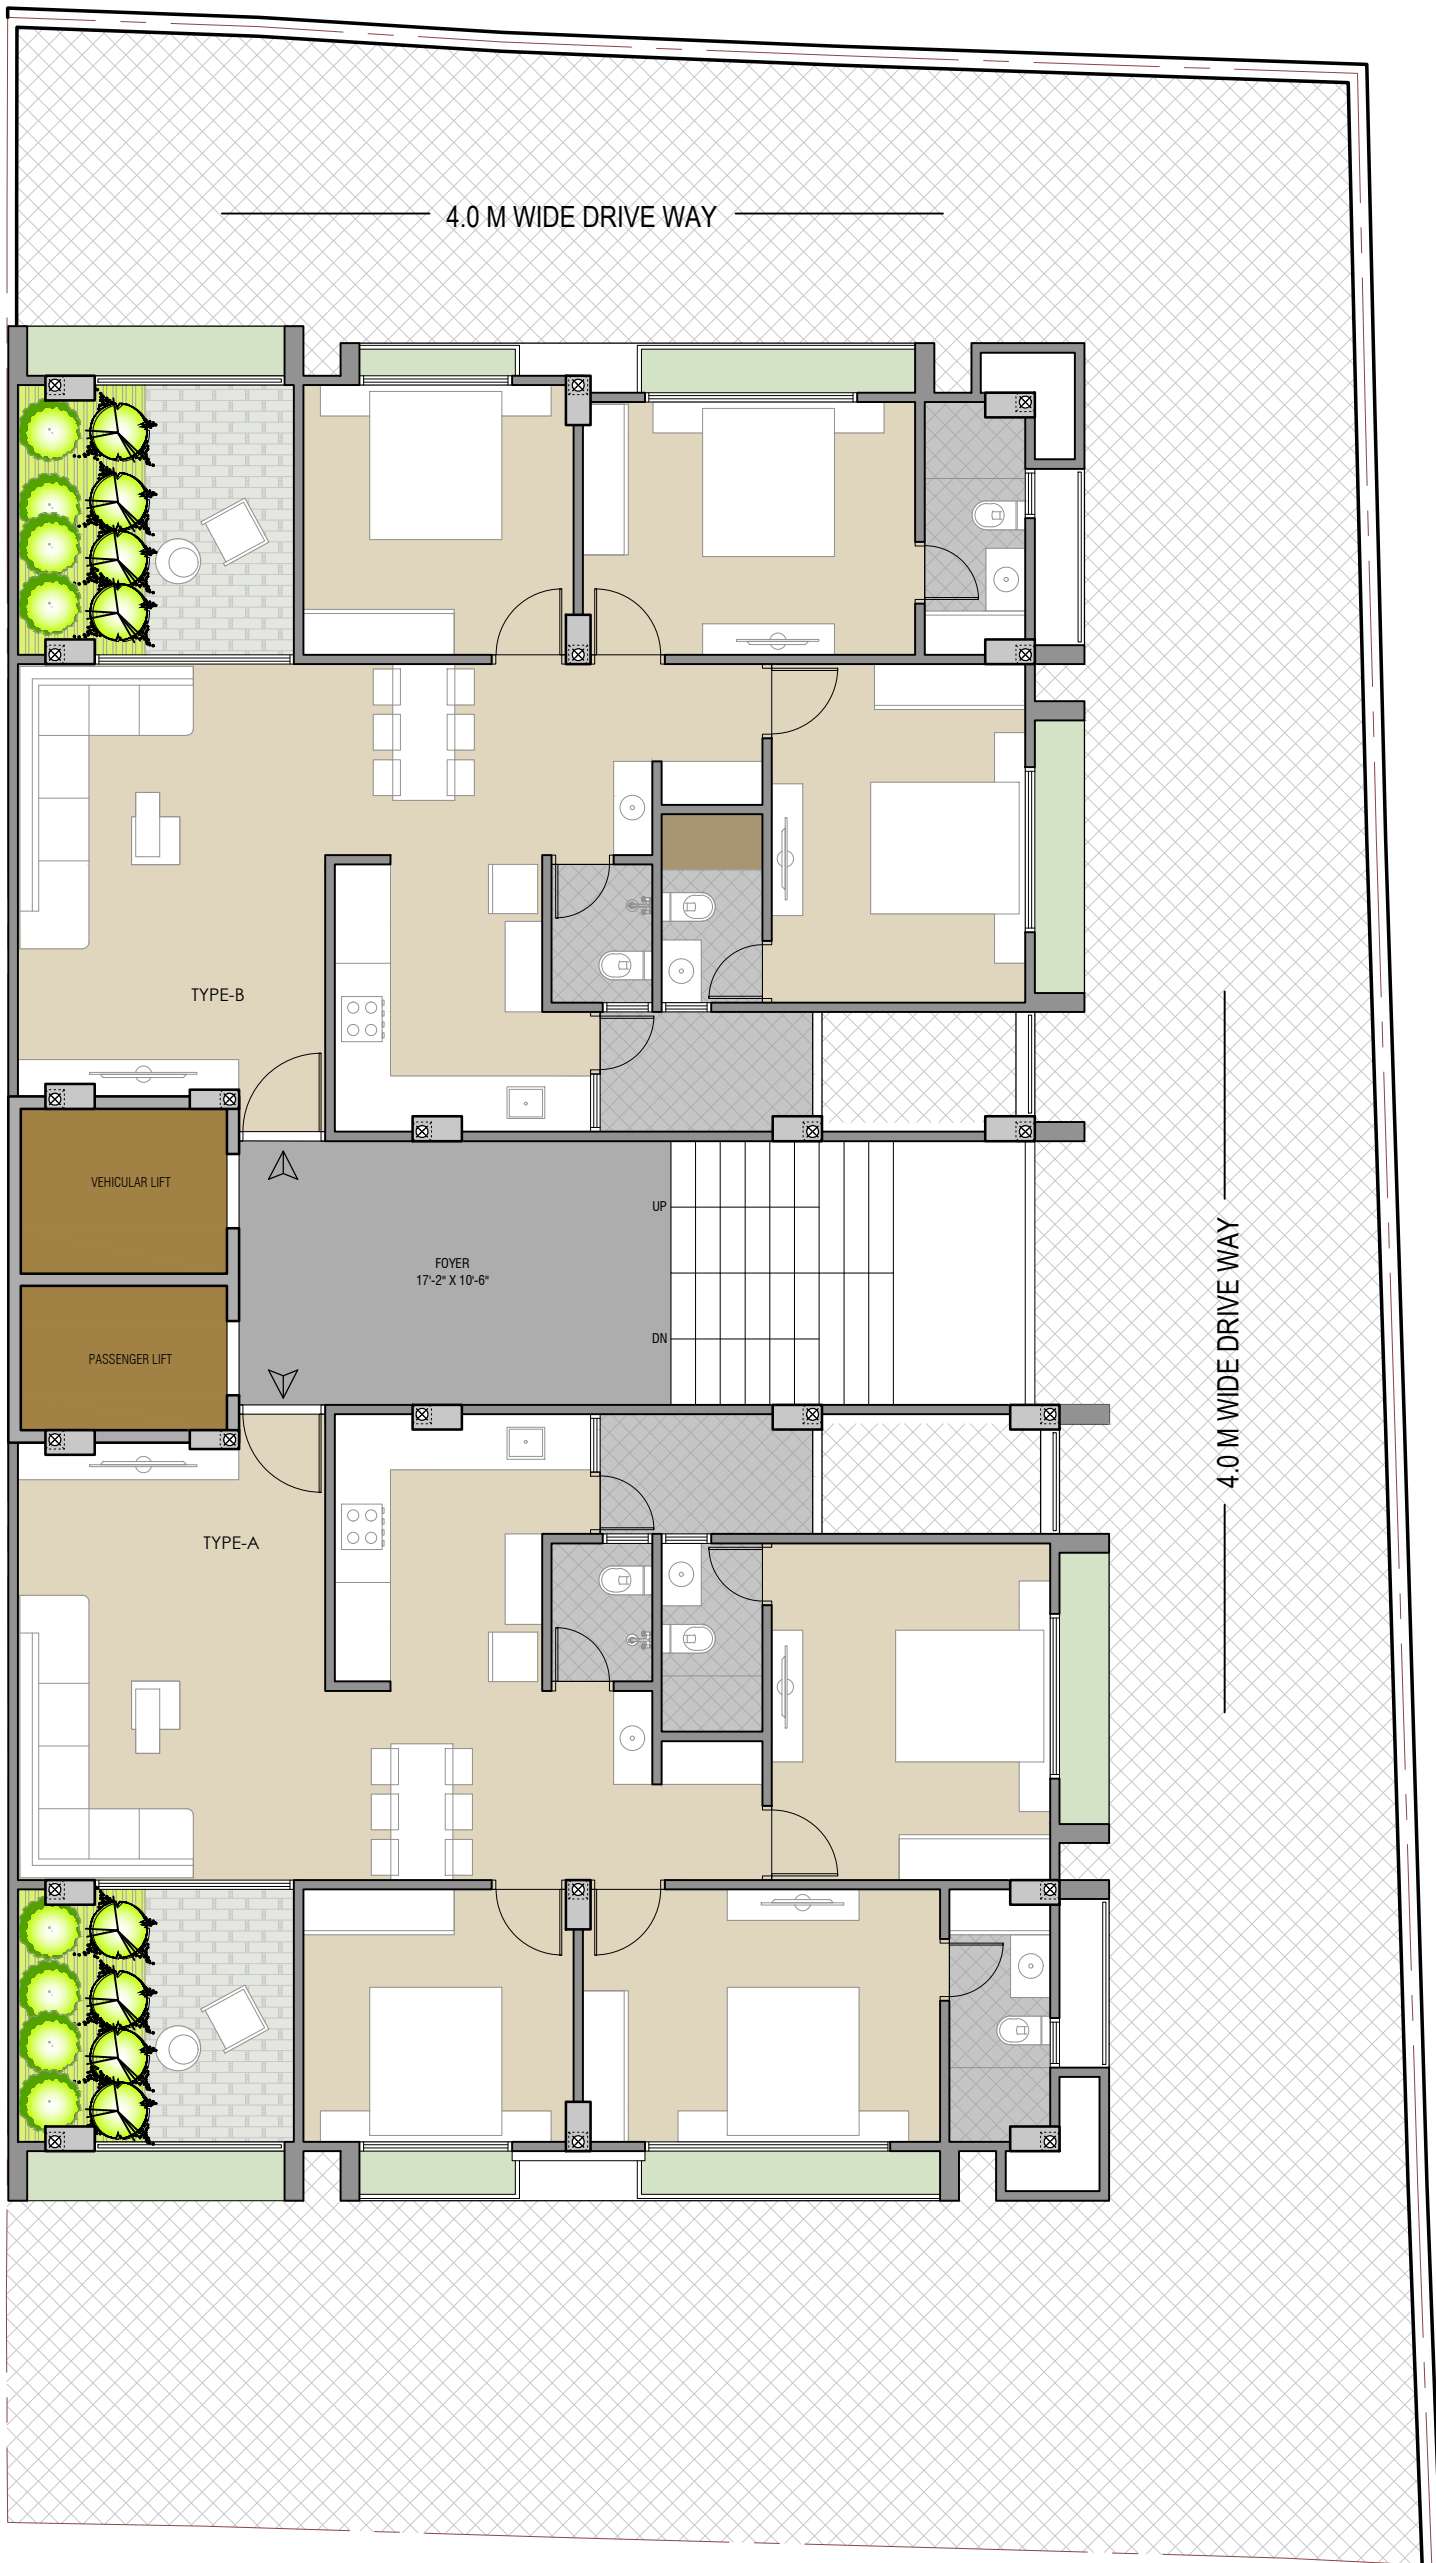

COPYRIGHT: The use of these plans & specifications shall be restricted to the original site for which they were prepared & published. Reproduction, publication or re-use by any method, in whole or in part without the expressed consent of **STUDIO ALIGNED**, is prohibited.

- NOTE :
1. THE CONTRACTOR SHALL NOT SCALE DRAWING BUT WORK ONLY FROM FIGURED DIMENSIONS.
 2. ALL DIMENSIONS AND LEVELS SHALL BE VERIFIED ON SITE AT SETOUT.
 3. CONTRACTOR SHALL CLARIFY ALL DOUBTS.
 4. ANY DISCREPANCIES IN THE DRAWINGS SHALL BE REPORTED IMMEDIATELY TO THE DESIGN CONSULTANT ARCHITECT BEFORE PROCEEDING WITH RELEVANT WORKS.

REVISION

NO.	DISCRPTION	DATE	PRINT

DRAWING TITLE:
TYPICAL FLOOR PLAN

CLIENT:
Mr. JITENDRA SHAH


ARCHITECT:



DRAWN BY: DHAVAL
CHECKED BY: JAGAT
DATE: 29-09-2022

DRAWING NO.
03



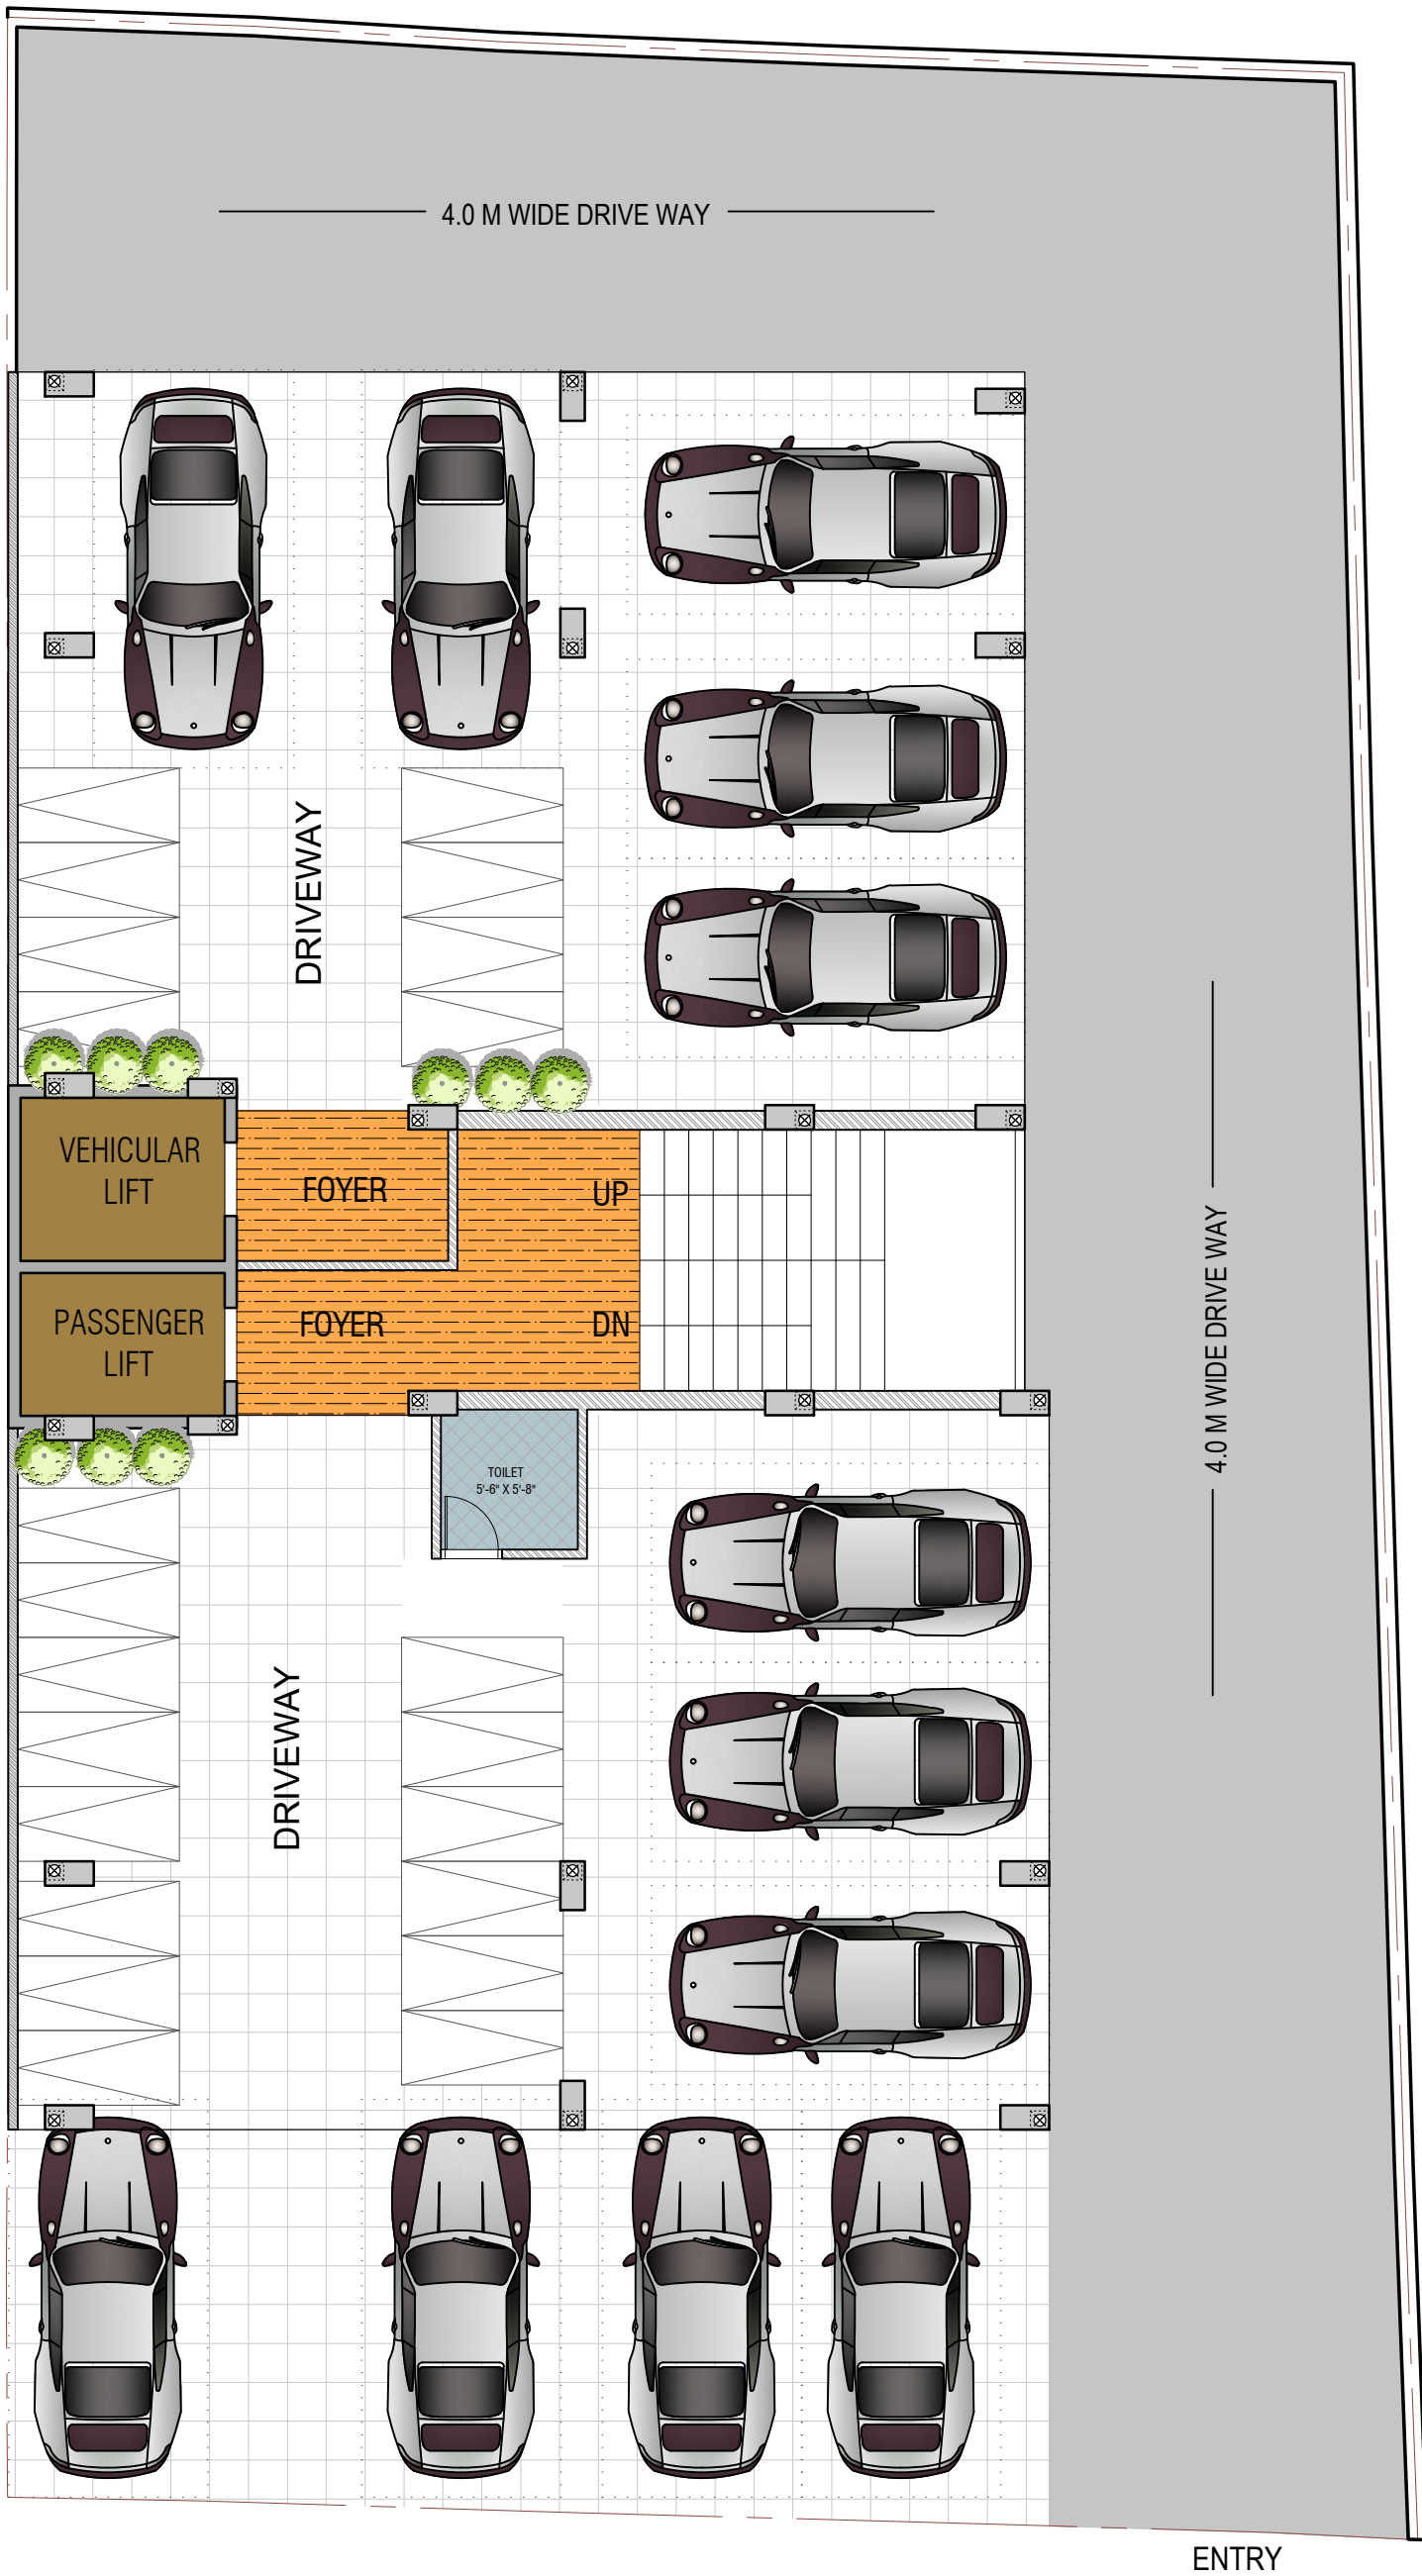

COPYRIGHT: The use of these plans & specifications shall be restricted to the original site for which they were prepared & published. Reproduction, publication or re-use by any method, in whole or in part without the expressed consent of **STUDIO ALIGNED**, is prohibited.

NOTE :

1. THE CONTRACTOR SHALL NOT SCALE DRAWING BUT WORK ONLY FROM FIGURED DIMENSIONS.
2. ALL DIMENSIONS AND LEVELS SHALL BE VERIFIED ON SITE AT SETOUT.
3. CONTRACTOR SHALL CLARIFY ALL DOUBTS.
4. ANY DISCREPANCIES IN THE DRAWINGS SHALL BE REPORTED IMMEDIATELY TO THE DESIGN CONSULTANT ARCHITECT BEFORE PROCEEDING WITH RELEVANT WORKS.


REVISION			
NO.	DISCRPTION	DATE	PRINT

DRAWING TITLE:
GROUND FLOOR PLAN

CLIENT:
Mr. JITENDRA SHAH

ARCHITECT:
STUDIO ALIGNED
601, CITY CENTER-2, NEAR HIR PARTY PLOT
SCIENCE CITY ROAD, AHMEDABAD

DRAWN BY: DHAVAL	DRAWING NO.
CHECKED BY: JAGAT	02
DATE: 29-09-2022	

 




00
0000 **BASEMENT FLOOR PLAN**
NTS

COPYRIGHT: The use of these plans & specifications shall be restricted to the original site for which they were prepared & published. Reproduction, publication or re-use by any method, in whole or in part without the expressed consent of **STUDIO ALIGNED**, is prohibited.

- NOTE :**
1. THE CONTRACTOR SHALL NOT SCALE DRAWING BUT WORK ONLY FROM FIGURED DIMENSIONS.
 2. ALL DIMENSIONS AND LEVELS SHALL BE VERIFIED ON SITE AT SETOUT.
 3. CONTRACTOR SHALL CLARIFY ALL DOUBTS.
 4. ANY DISCREPANCIES IN THE DRAWINGS SHALL BE REPORTED IMMEDIATELY TO THE DESIGN CONSULTANT ARCHITECT BEFORE PROCEEDING WITH RELEVANT WORKS.

REVISION			
NO.	DISCRPTION	DATE	PRINT

 DRAWING TITLE: BASEMENT FLOOR PLAN	
CLIENT: Mr. JITENDRA SHAH	
ARCHITECT: STUDIO ALIGNED 601, CITY CENTER-2, NEAR HIR PARTY PLOT SCIENCE CITY ROAD, AHMEDABAD	
DRAWN BY: DHAVAL	DRAWING NO. 01
CHECKED BY: JAGAT	
DATE: 29-09-2022	